

These plans are copyrighted and are subject to the copyright protection as an "architectural work" under Sec.102 of the Copyright Act, 17 U.S.C., as amended December 1990 and known as Architectural Works Copyright Protection Act of 1990. The protection includes but is not limited to the overall form as well as the arrangement and composition of spaces and elements of the design. Under such protection, unauthorized use of these plans, work or home represented, can legally result in the cessation of construction or buildings being seized and/or monetary compensation to COYOTE A/D L.L.C.


SET DATE: 7/15/01

REVISIONS
NO. NOTE: DATE:
1 DR VS. SURGURY 8/20/01

DRAWN: LAC
CHECKED: RO
ARCH. PROJECT NO.:
DATE: 2-14-00

SHEET TITLE
FINISHES &
FURNITURE
PLAN

SHEET NUMBER
A3

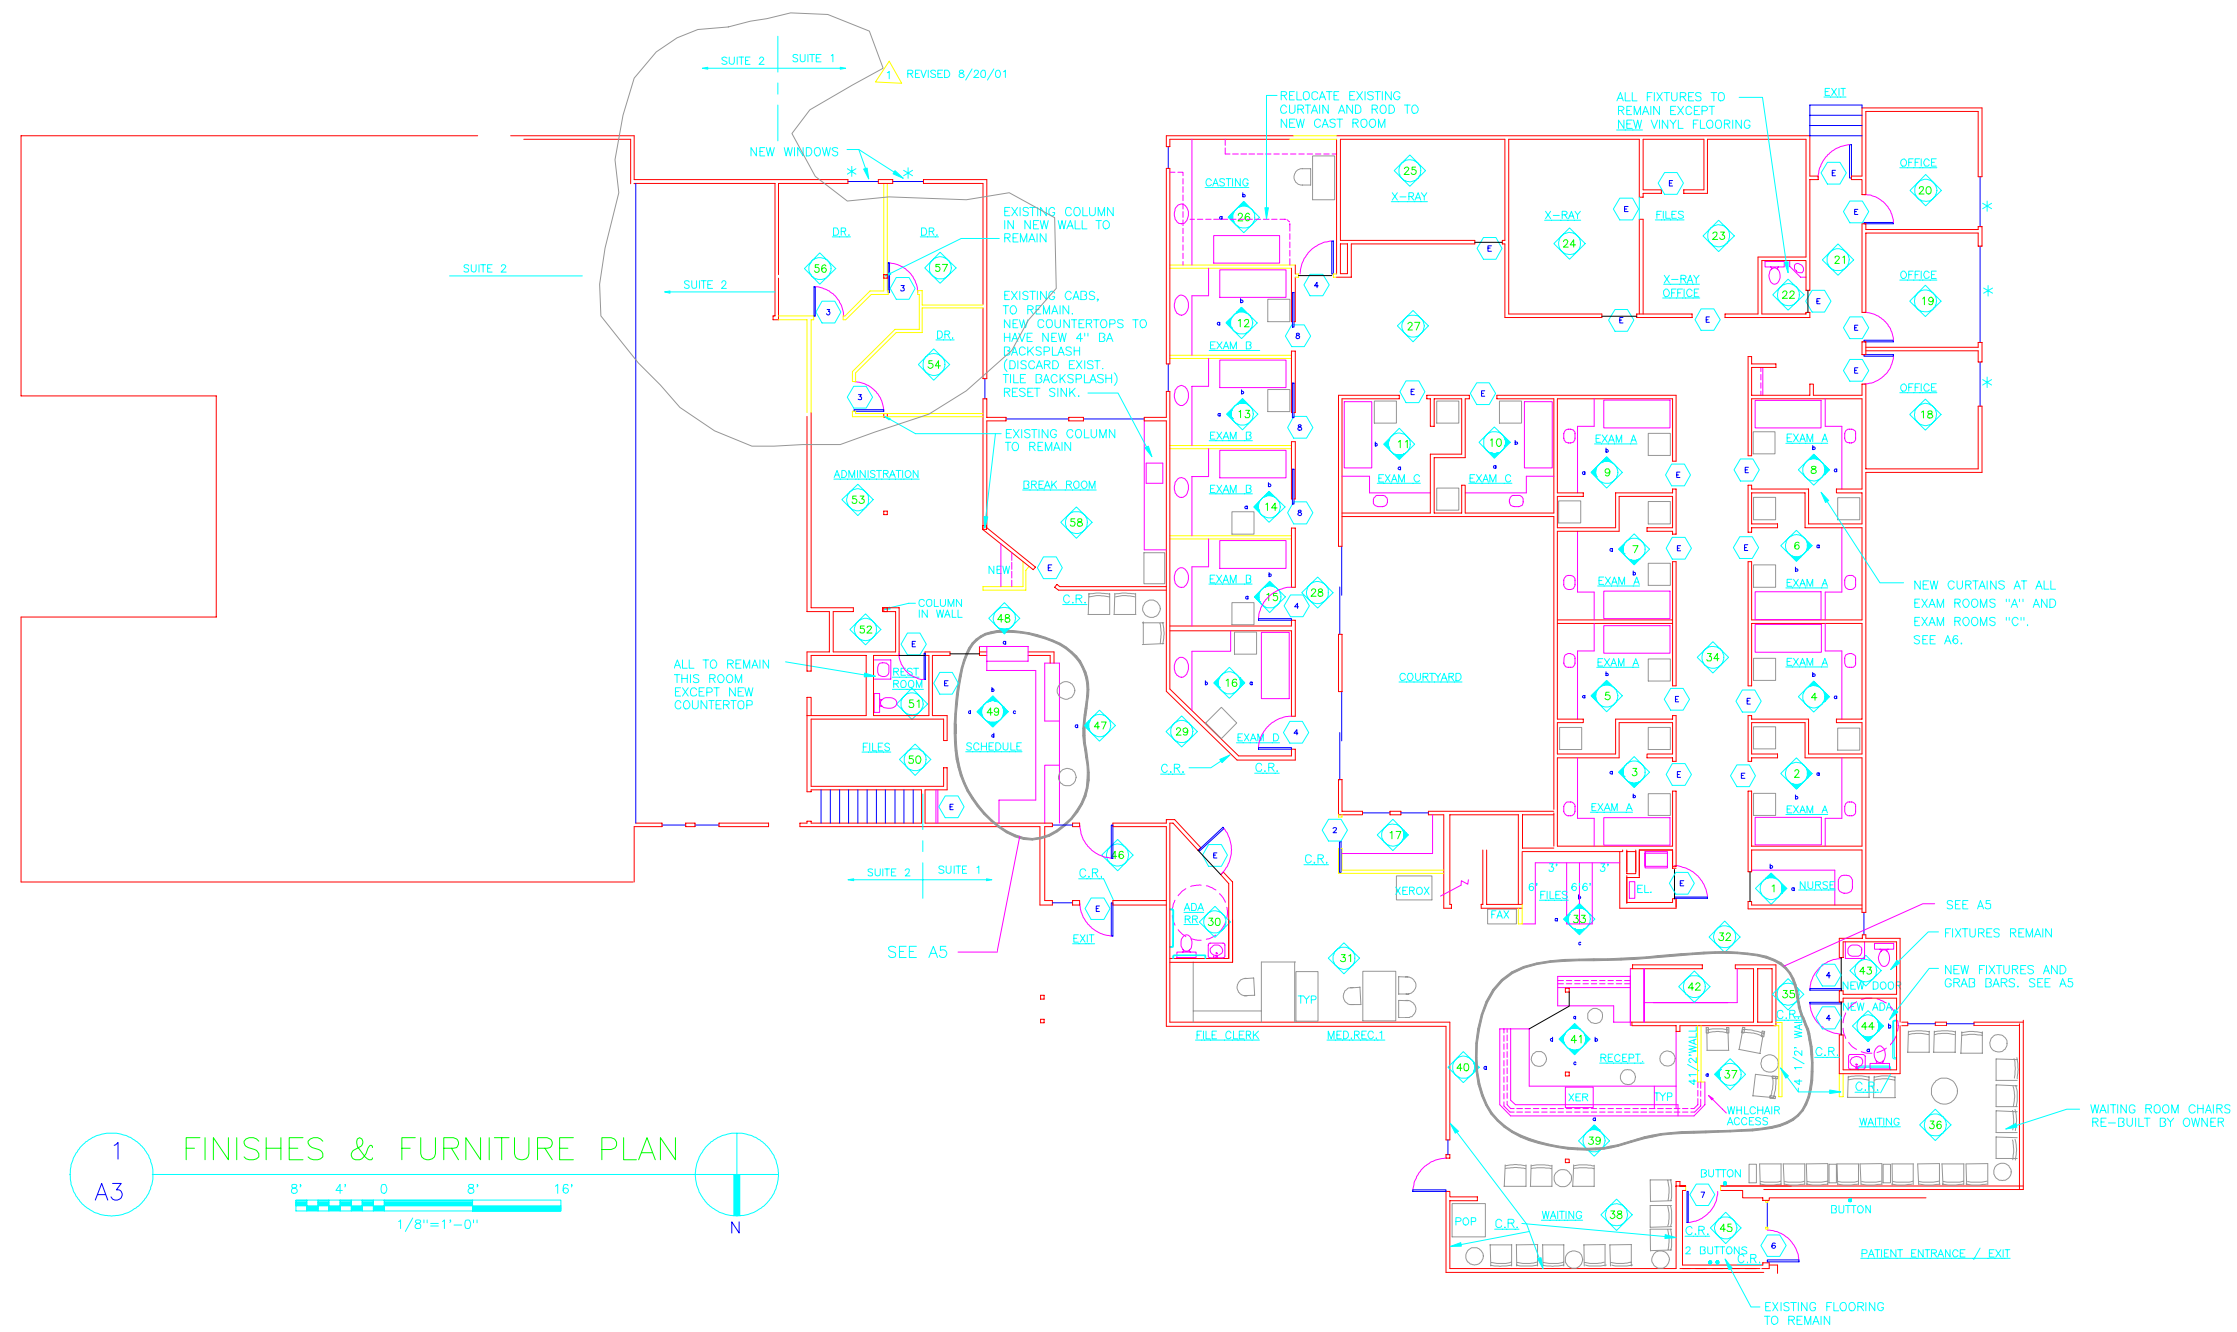

1 FINISHES & FURNITURE PLAN
A3
8' 4' 0' 8' 16'
1/8"=1'-0"
N